


PERGOLA AND TRELLIS SIDE VIEW

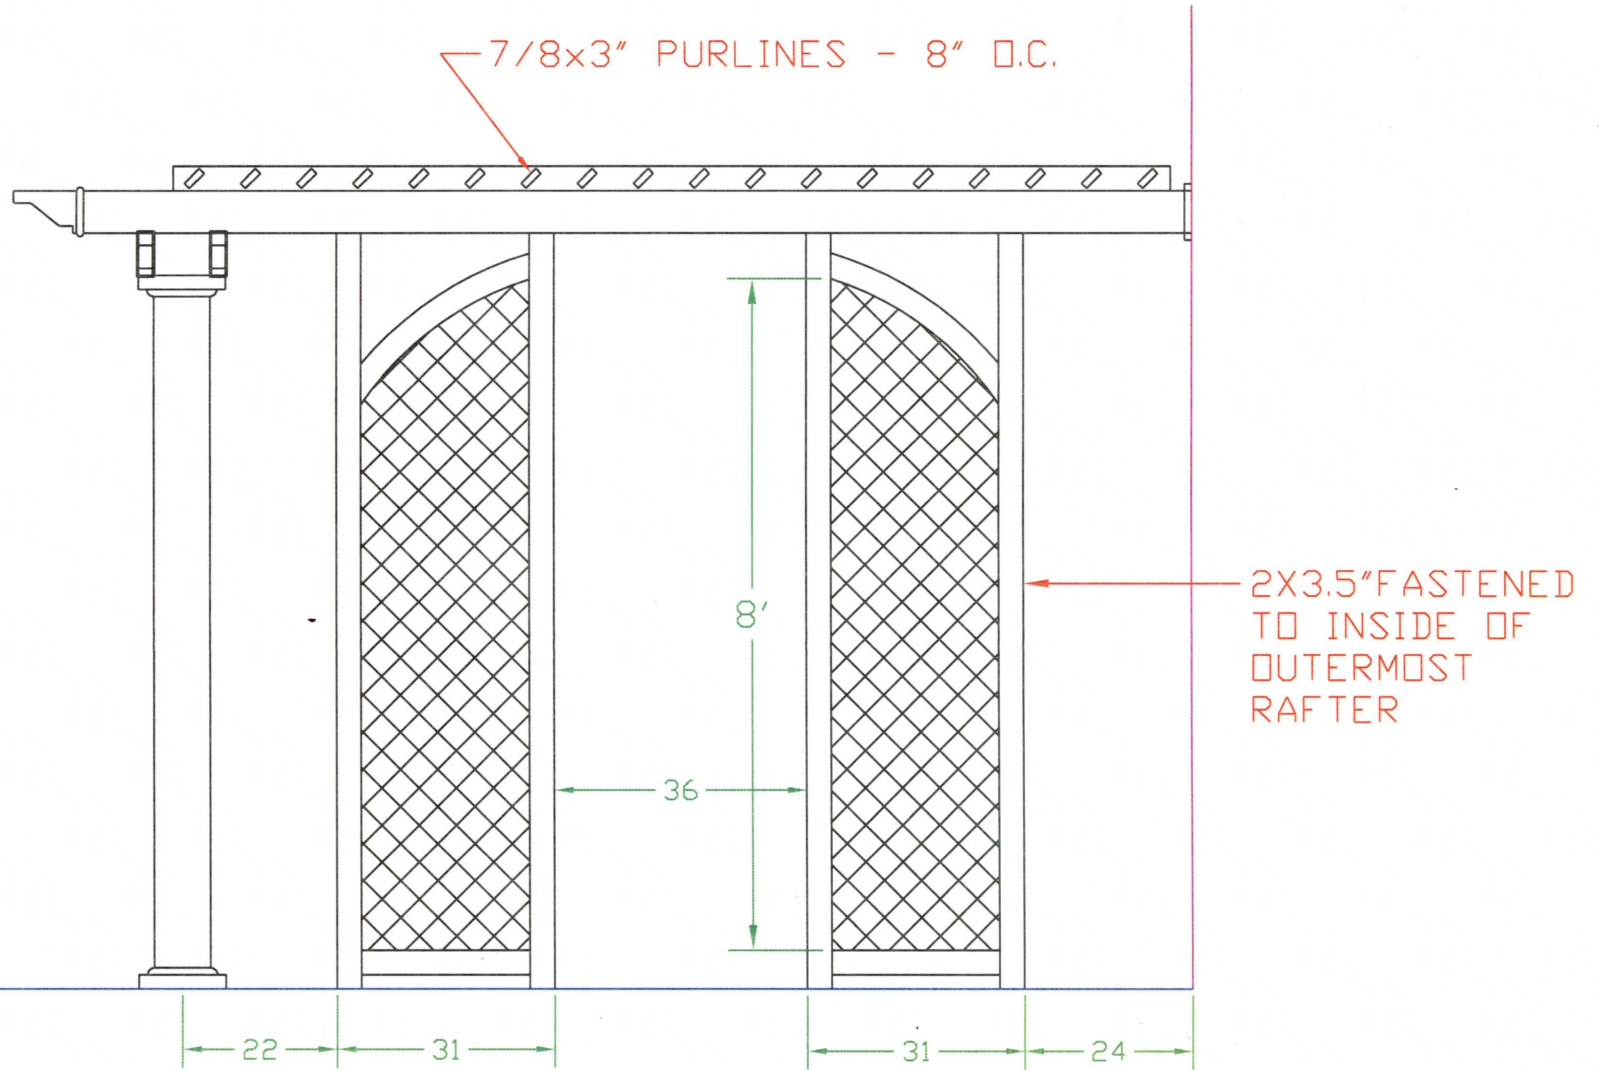

LOVEWELL

FENCE & DECK

CUSTOMER NAME:

Mr. Smith

DATE:

09-19-2009

DRAWN BY:

SB

DRAWING NAME:

Deck Layout

SCALE:

NTS

REVISION:

001